


# 3 House Plot Plan

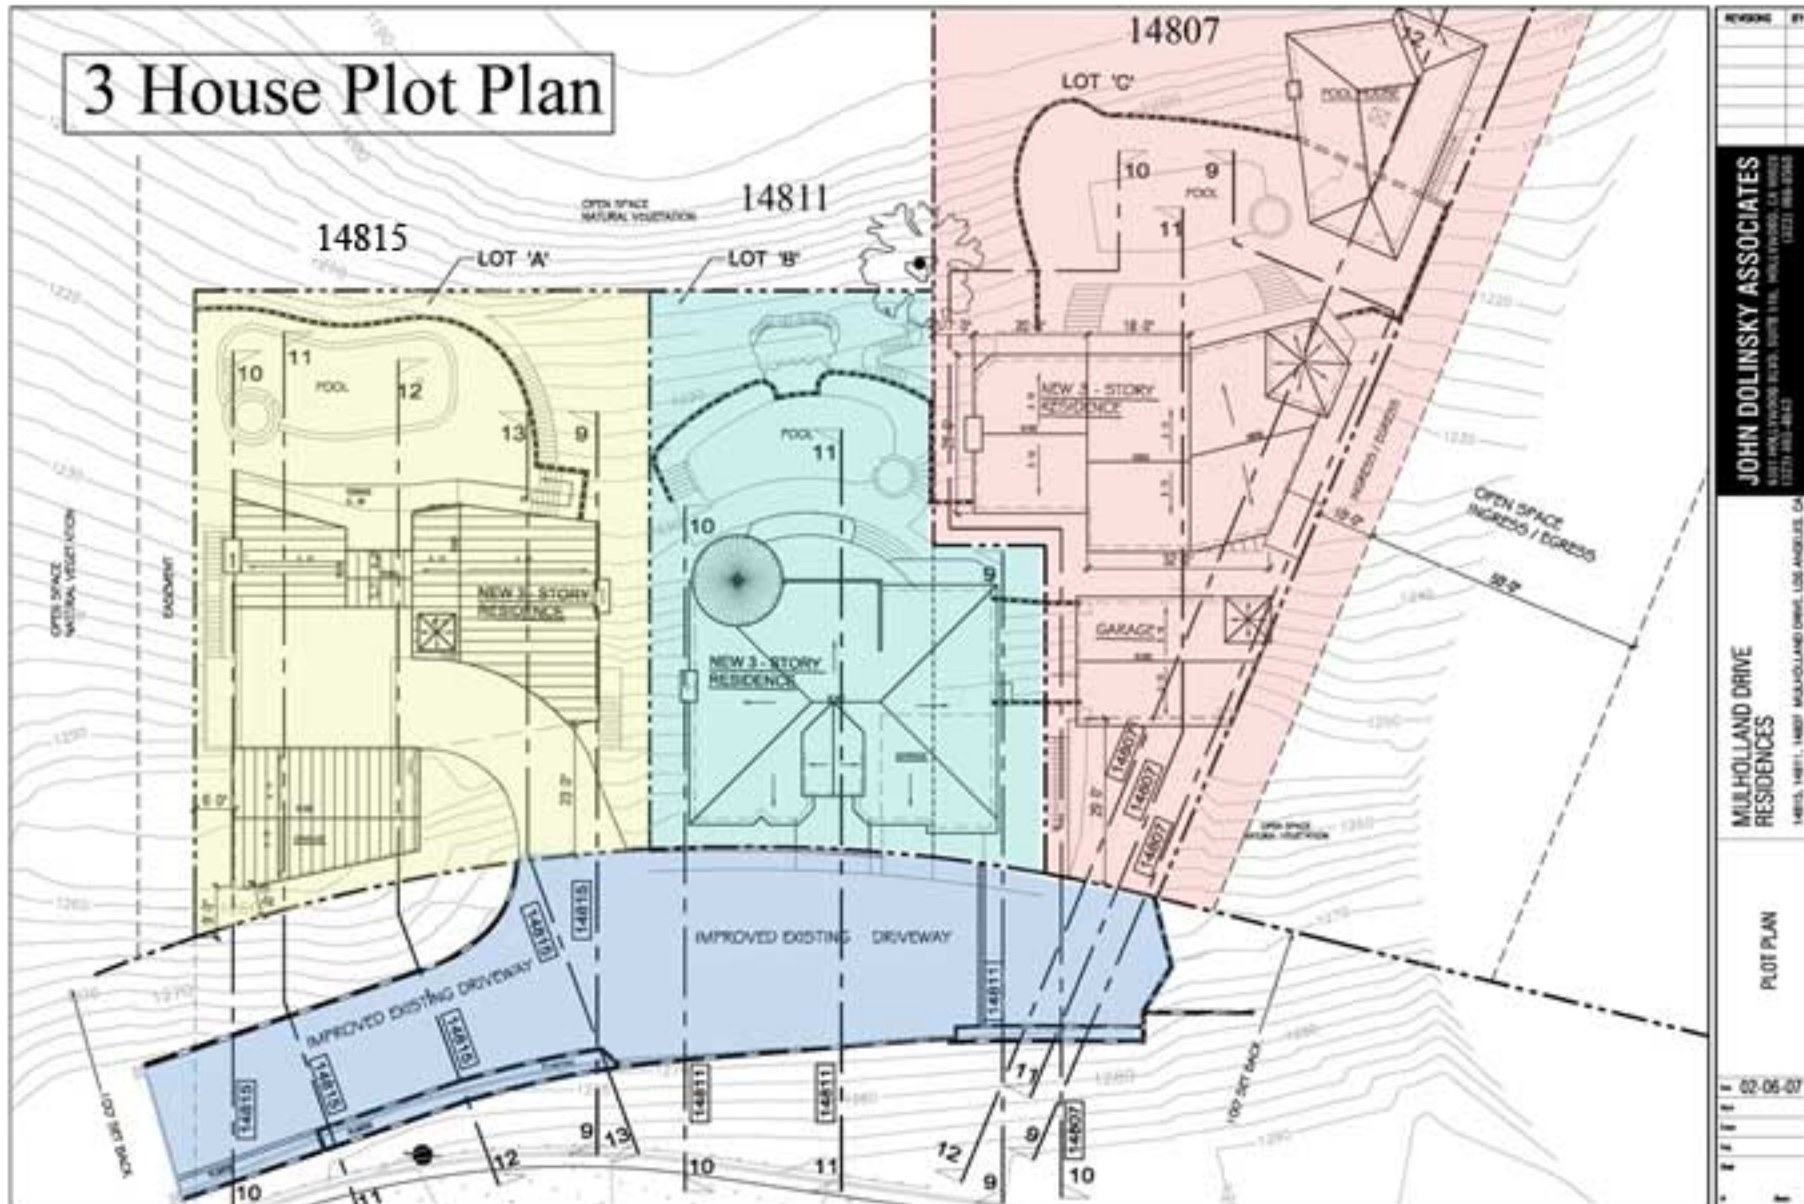

**JOHN DOLINSKY ASSOCIATES**  
3471 MULHOLLAND BLVD., SUITE 110, HOLLYWOOD, CA 90028  
(323) 463-8423

**MULHOLLAND DRIVE RESIDENCES**  
14815, 14811, 14807 MULHOLLAND DRIVE, LOS ANGELES, CA

**PLOT PLAN**

03.06.07